
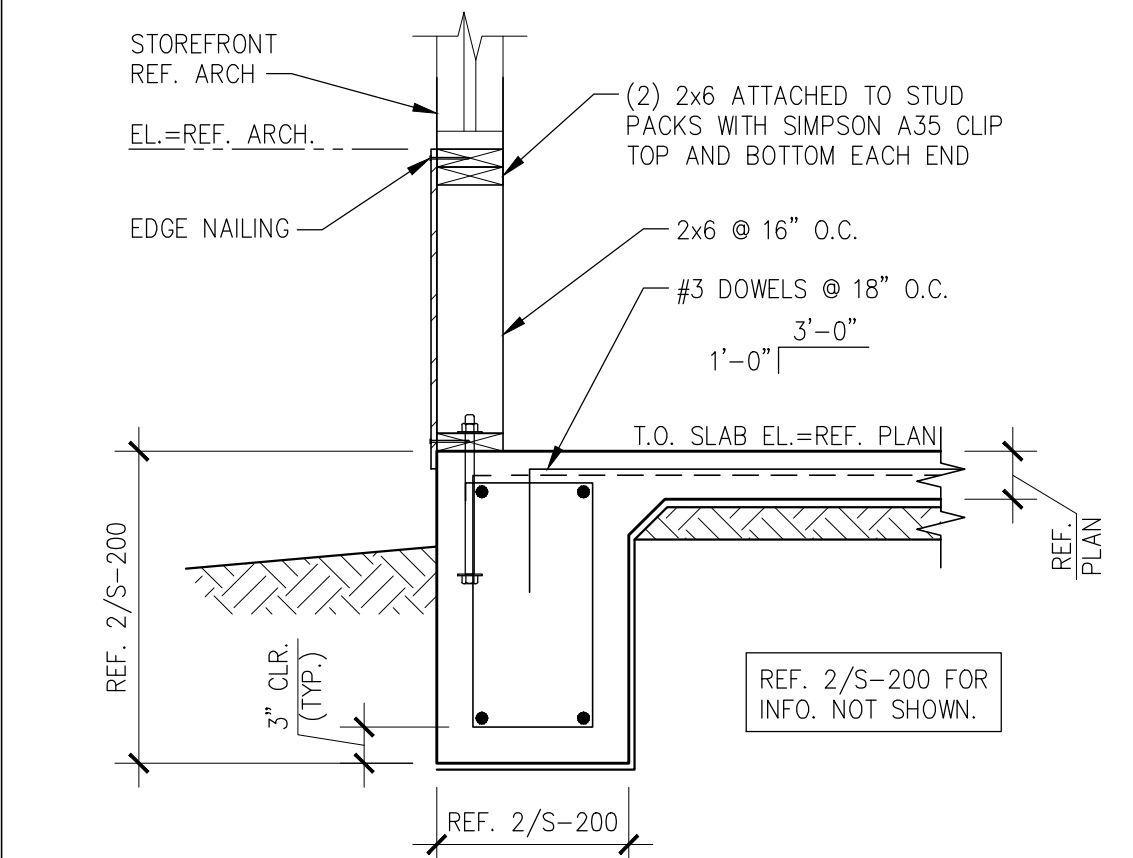
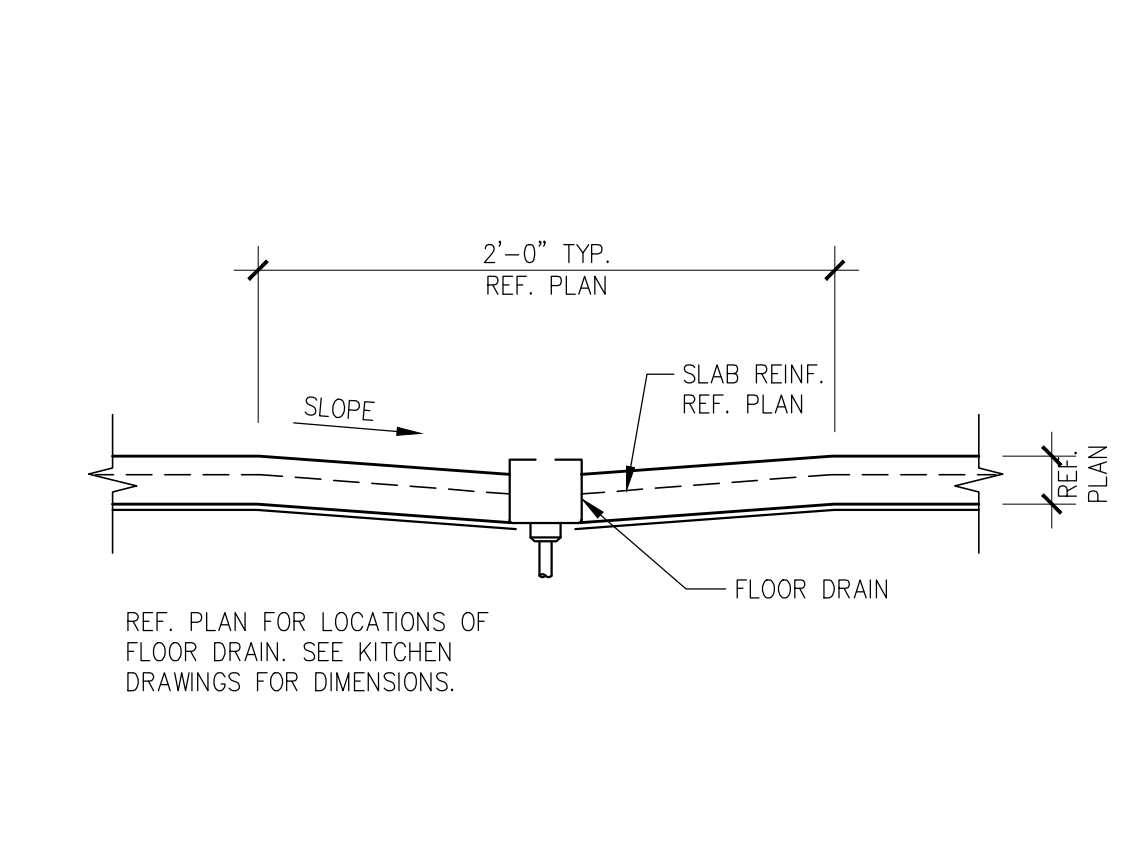
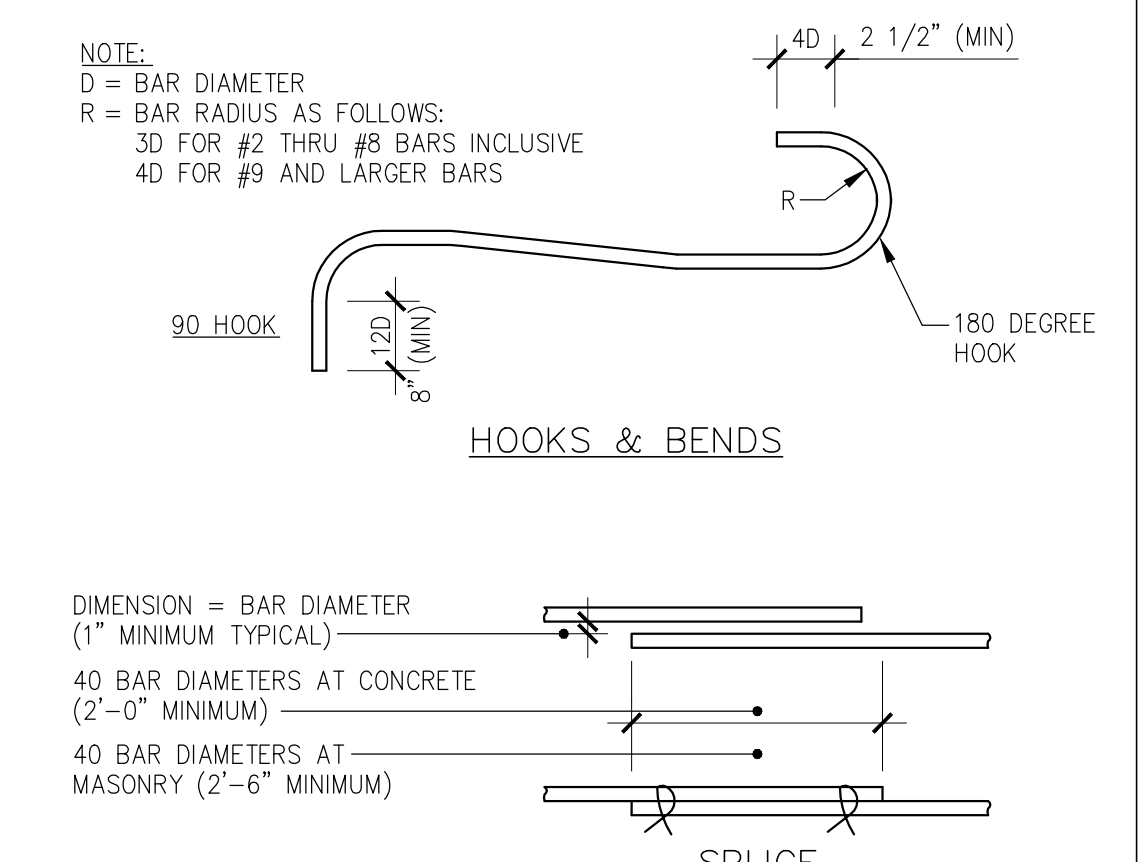
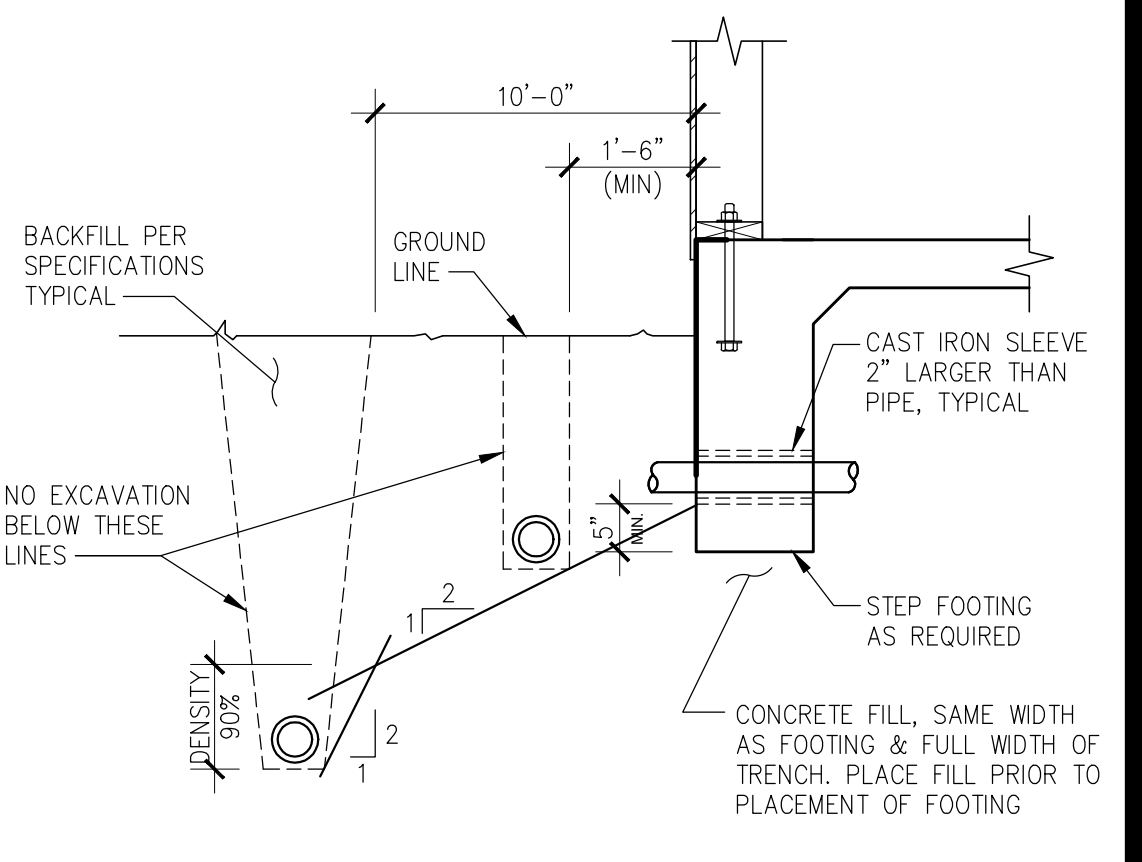
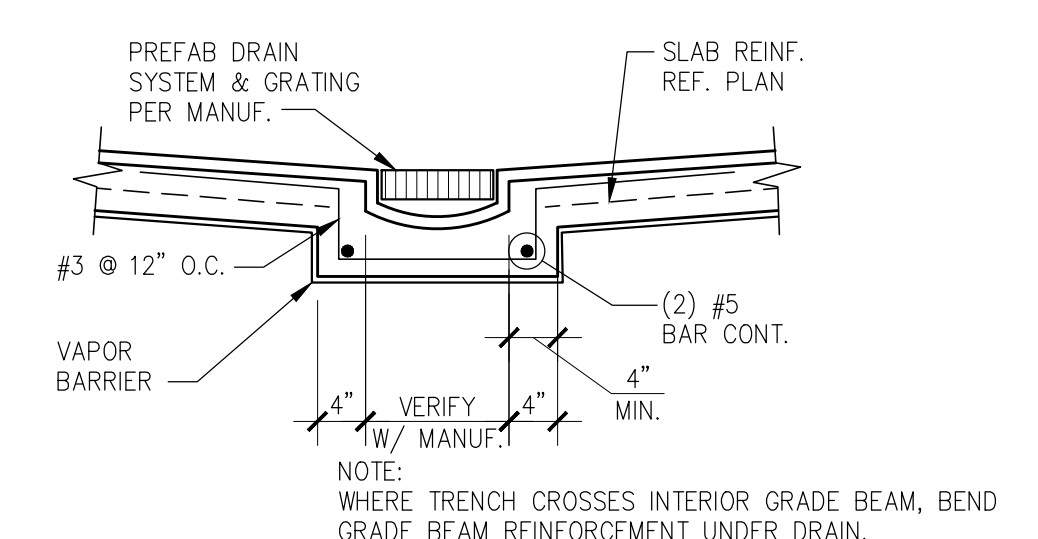
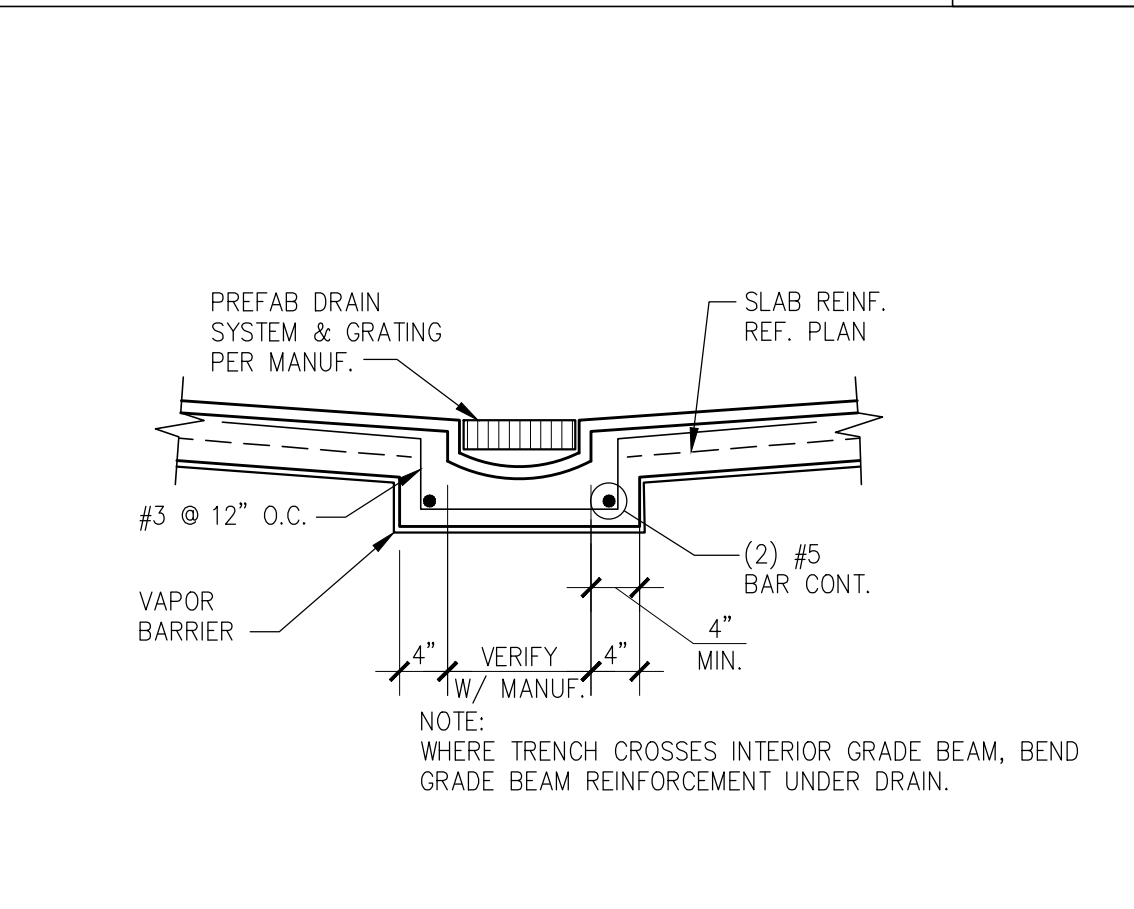
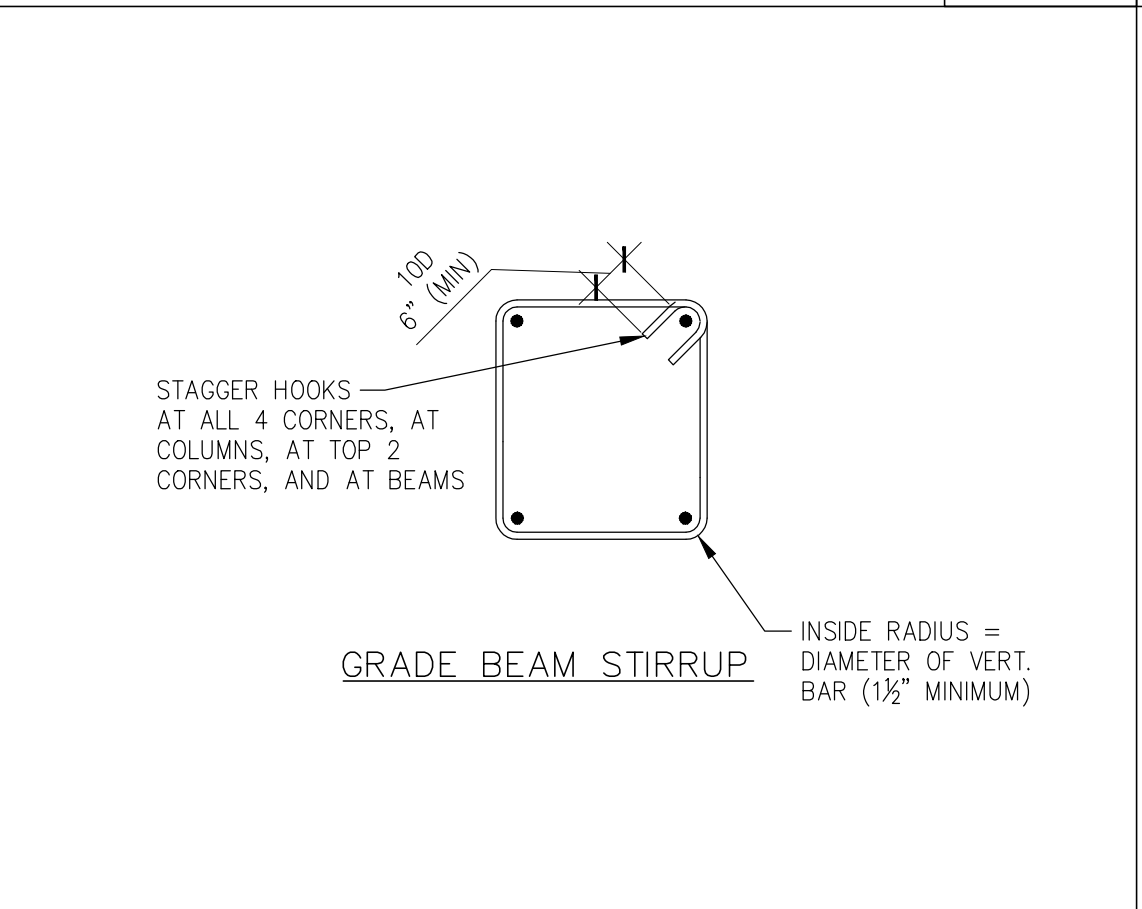
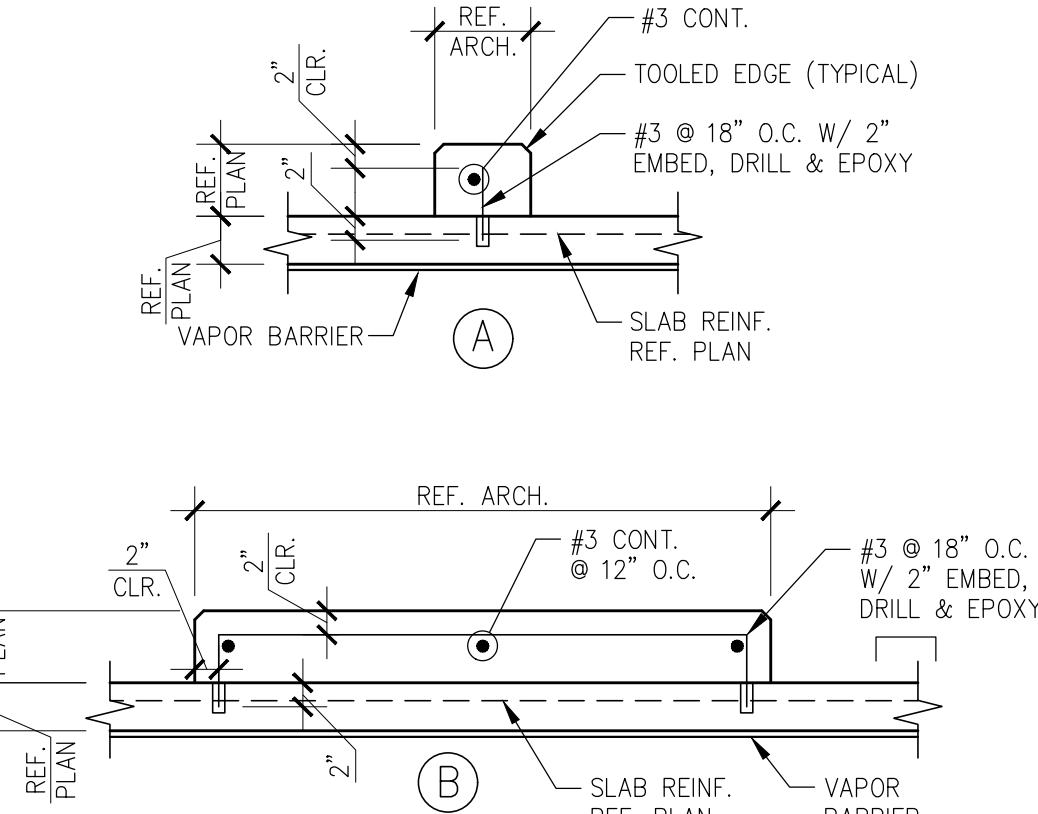
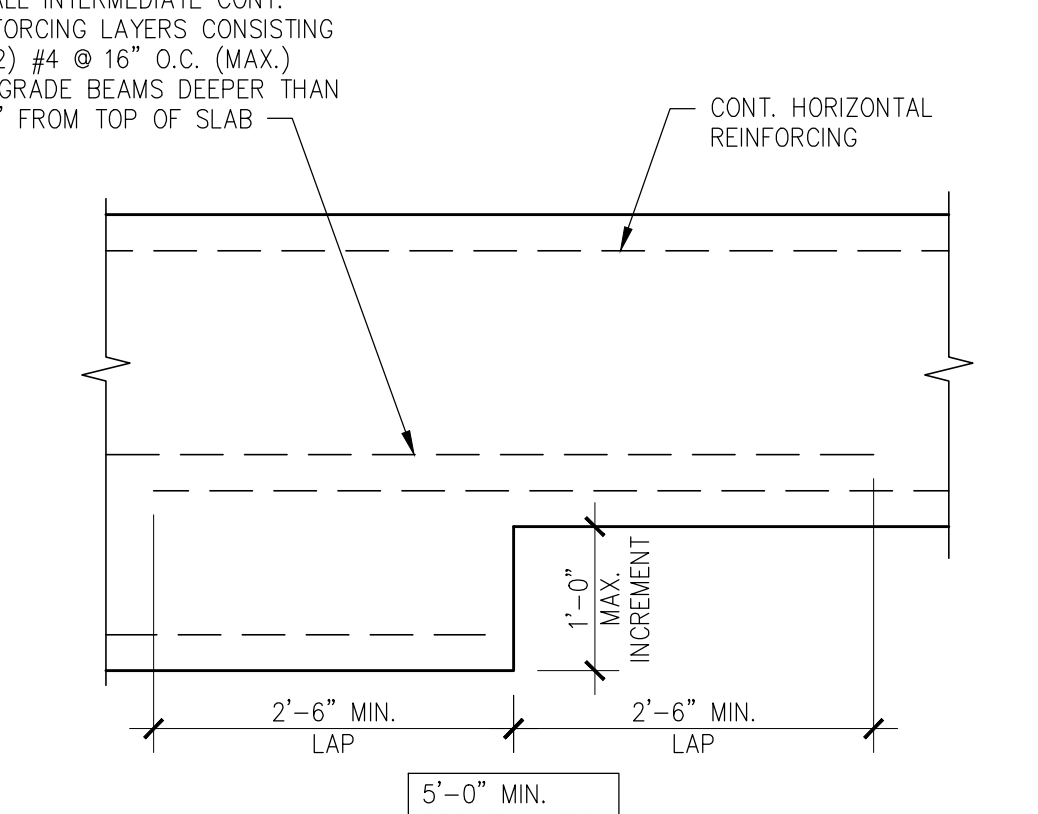
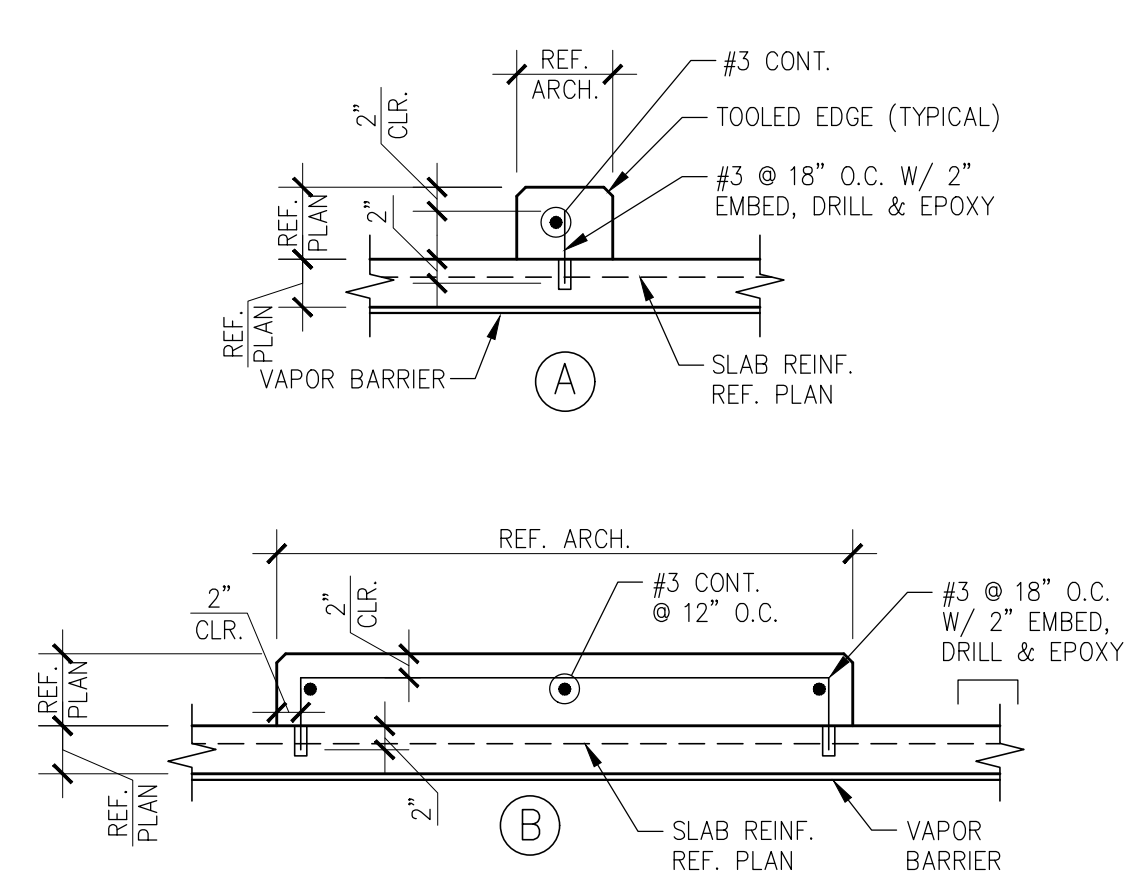


			
NOT USED	20	ALTERNATE STOREFRONT BRACE	16	TYPICAL METAL STUD VERTICAL	12	TYPICAL CORNER BAR	8	TYPICAL SILL PLATE BOLTS	4
SCALE: 3/4"=1'-0"		SCALE: 3/4"=1'-0"		SCALE: 3/4"=1'-0"		SCALE: N.T.S.		SCALE: N.T.S.	
S-201		S-201		S-201		S-201		S-201	
									
NOT USED	19	SECTION	15	TYPICAL FLOOR DRAIN	11	TYPICAL REINFORCING BAR	7	TYPICAL PIPE & TRENCH DETAIL	3
SCALE: 3/4"=1'-0"		SCALE: 3/4"=1'-0"		SCALE: N.T.S.		SCALE: N.T.S.		SCALE: N.T.S.	
S-201		S-201		S-201		S-201		S-201	
									
NOT USED	18	NOT USED	14	TYPICAL TRENCH DRAIN	10	TYPICAL TIES & STIRRUPS	6	TYPICAL JOINT DETAIL	2
SCALE: 3/4"=1'-0"		SCALE: 3/4"=1'-0"		SCALE: 3/4"=1'-0"		SCALE: N.T.S.		SCALE: 3/4"=1'-0"	
S-201		S-201		S-201		S-201		S-201	
									
NOT USED	17	NOT USED	13	TYPICAL CURB	9	TYPICAL STEP FOOTING	5		
SCALE: 3/4"=1'-0"		SCALE: N.T.S.		SCALE: 3/4"=1'-0"		SCALE: N.T.S.			
S-201		S-201		S-201		S-201			

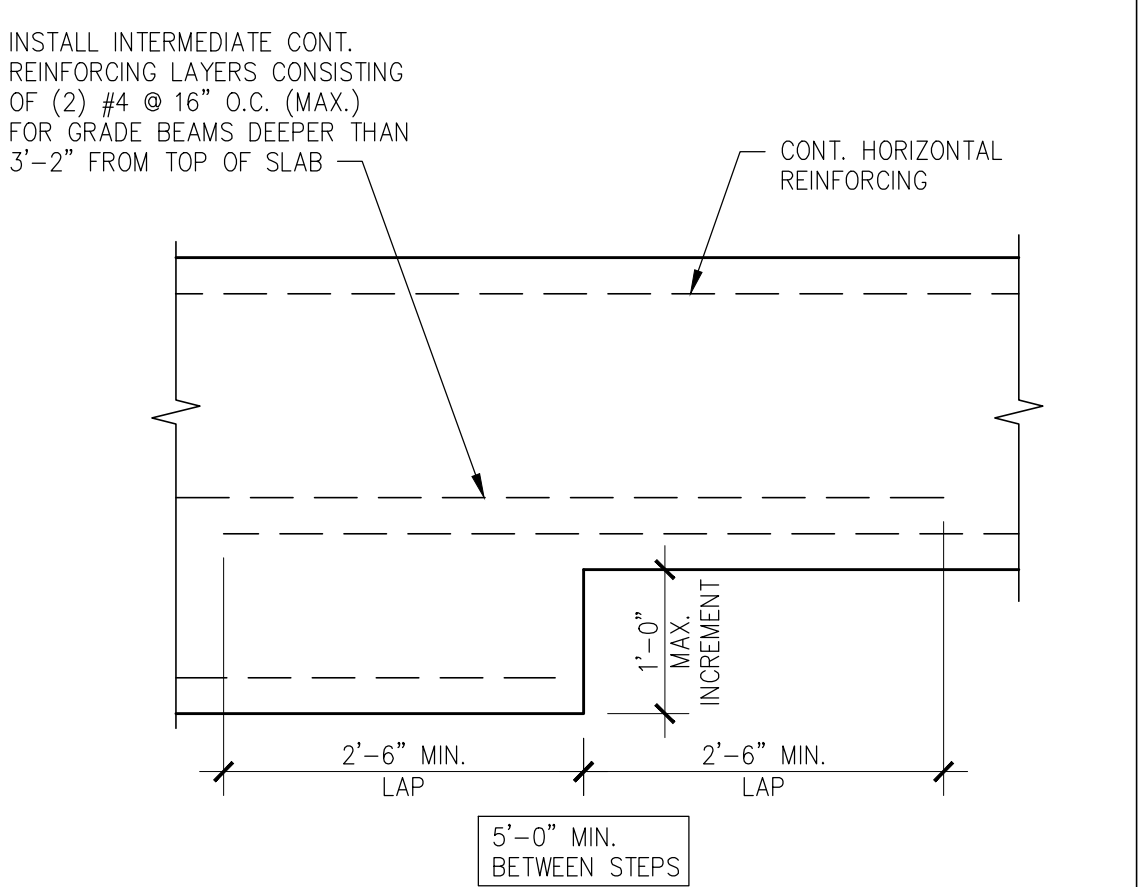

BRITT PETERS
AND
ASSOCIATES
INC.
consulting engineer
101 Falls Park Dr.
Suite 601
Greenville, SC 29601
(864) 271-8889
Fax (864) 233-5140
www.brittpeters.com
BPA Job No. 210196

PANDA EXPRESS, INC.
 1683 Walnut Grove Ave.
 Rosemead, California 91770
 Telephone: 626.799.9898
 Facsimile: 626.372.8288

All ideas, designs, arrangement and plans indicated or represented by this drawing are the property of Panda Express Inc. and were created for use on this specific project. None of these ideas, designs, arrangements or plans may be used by or disclosed to any person, firm, or corporation without the written permission of Panda Express Inc.

REVISIONS:

ISSUE DATE:

1ST SITE PLAN REVIEW	02-16-21
2ND PERMIT/BID SET	04-09-21

DRAWN BY: KB

PANDA PROJECT #: S8-22-D8193
 PANDA STORE #: -
 ARCH PROJECT #: 20044.021

4/13/21

8813 PENROSE LANE, SUITE 400
 LENEXA, KS 66219
 ph: 913.649.8181 • fx: 913.649.1275

PANDA EXPRESS

TRUE WARM & WELCOME
 1485 MAIN ST.
 HAMILTON, OH 45013

BRITT PETERS ASSOCIATES INC.
 consulting engineer
 101 Falls Park Dr
 Suite 601
 Greenville, SC 29601
 (864) 271-9899
 Fax (864) 233-5140
 www.brittpeters.com
 BPA Job No. 210196

S-201

TYPICAL FOUNDATION DETAILS

TRUE WARM & WELCOME 2300 R5