


EXISTING EXTERIOR ELEVATION (FOR REFERENCE ONLY)

1/8" = 1'-0"


9

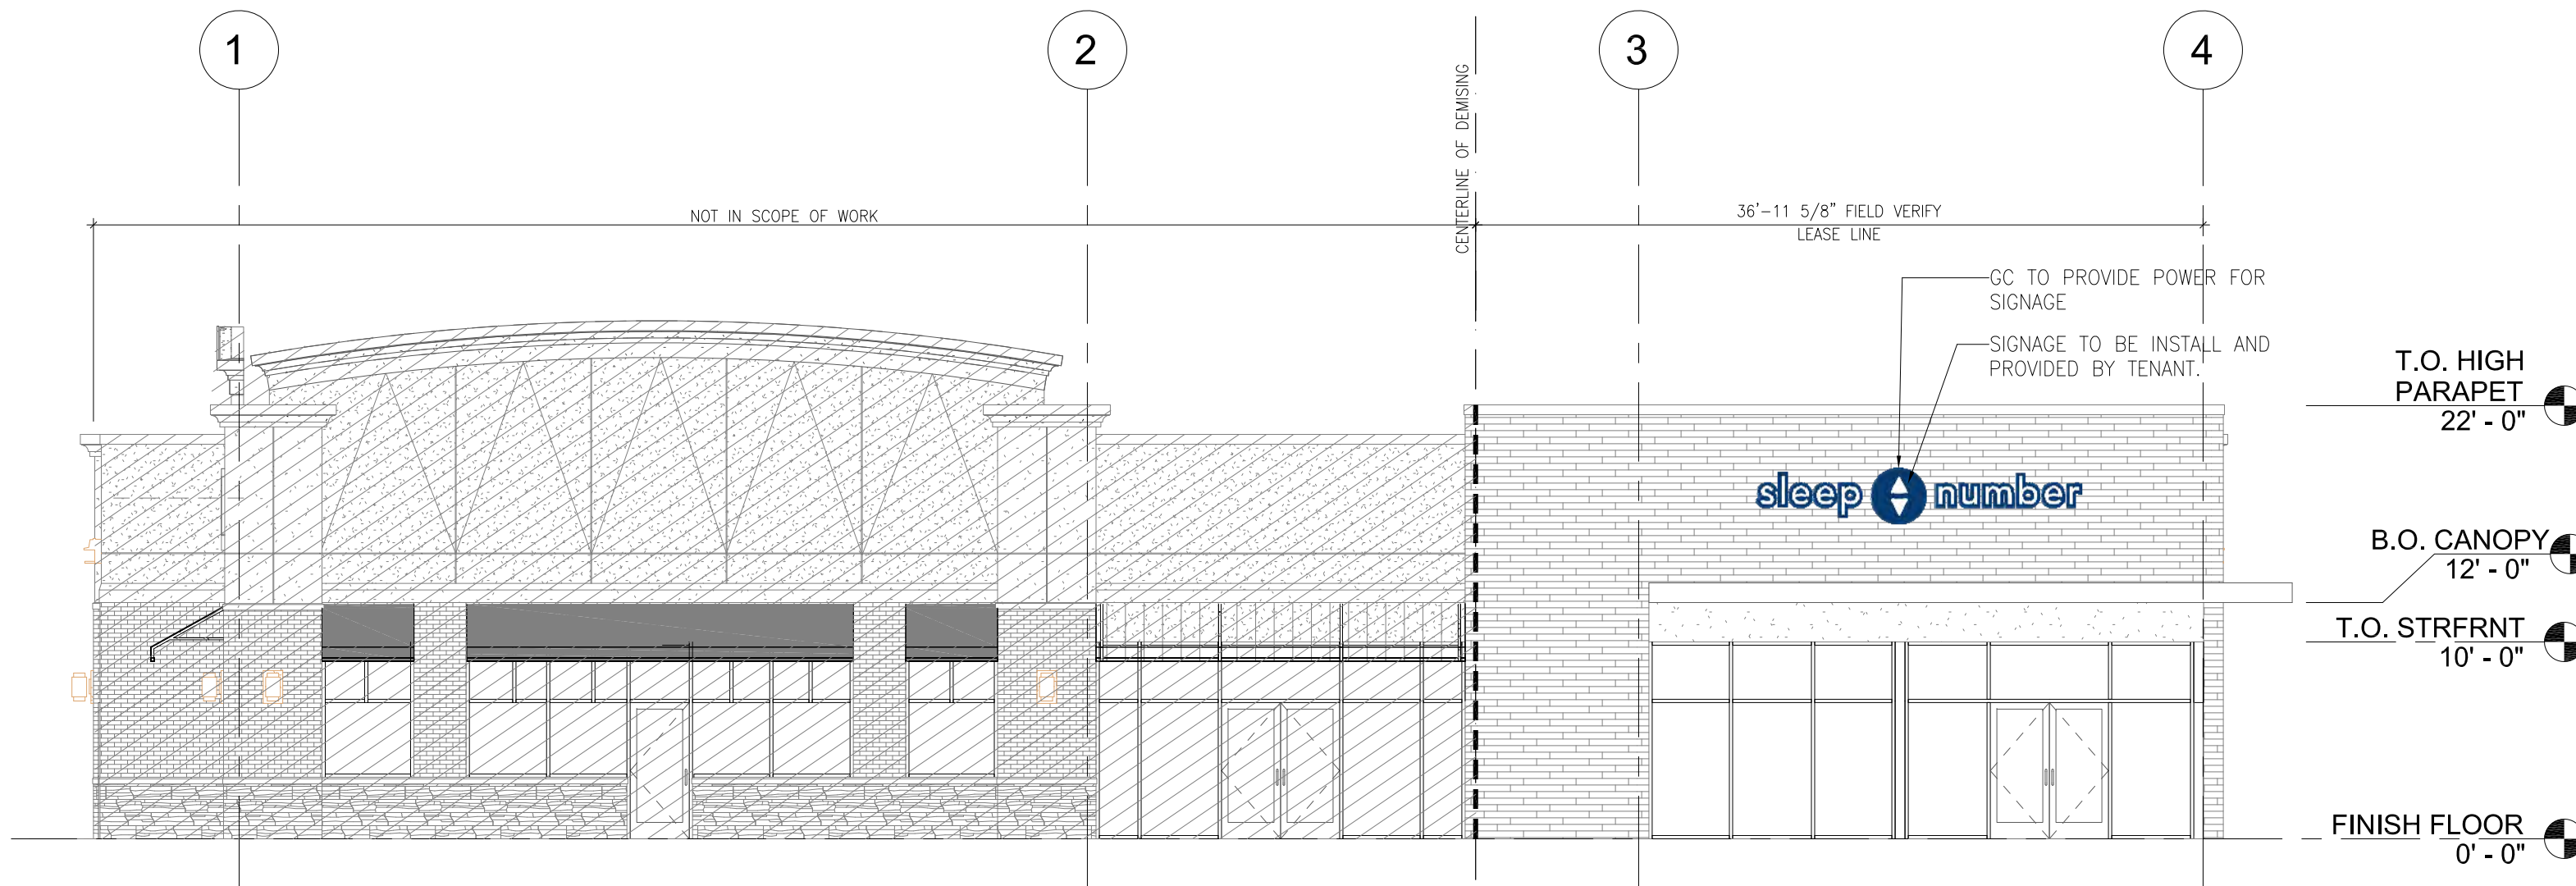

EXISTING EXTERIOR ELEVATION (FOR REFERENCE ONLY)

1/8" = 1'-0"


3

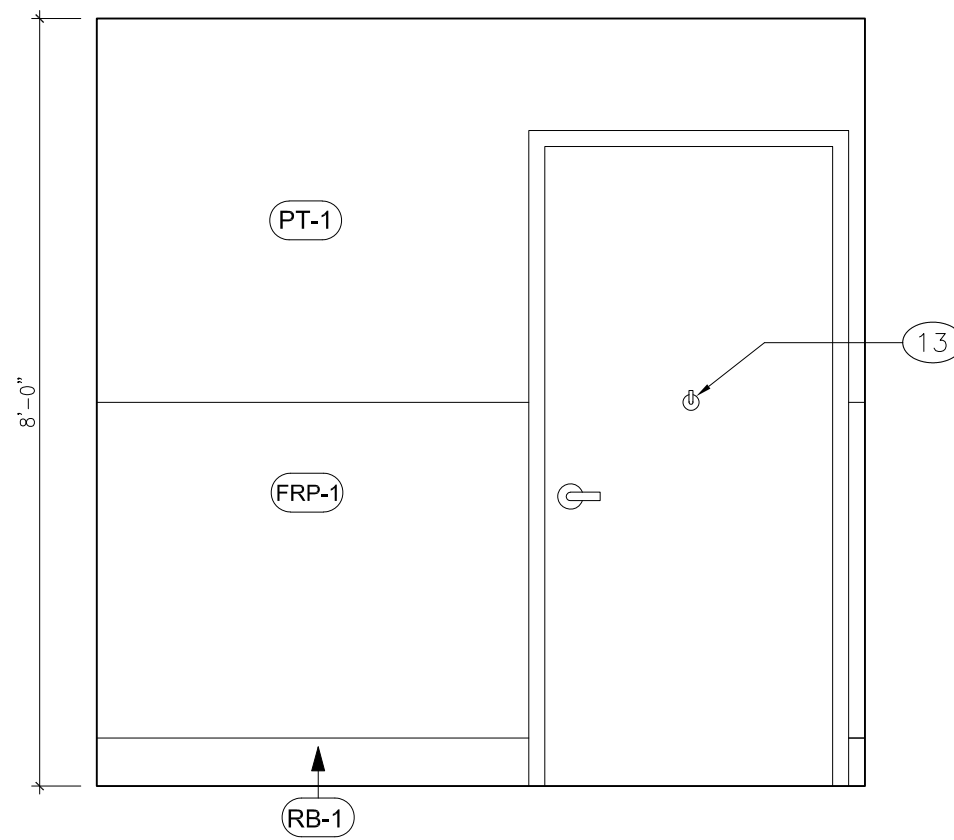

RESTROOM ELEVATION

1/2" = 1'-0"


5

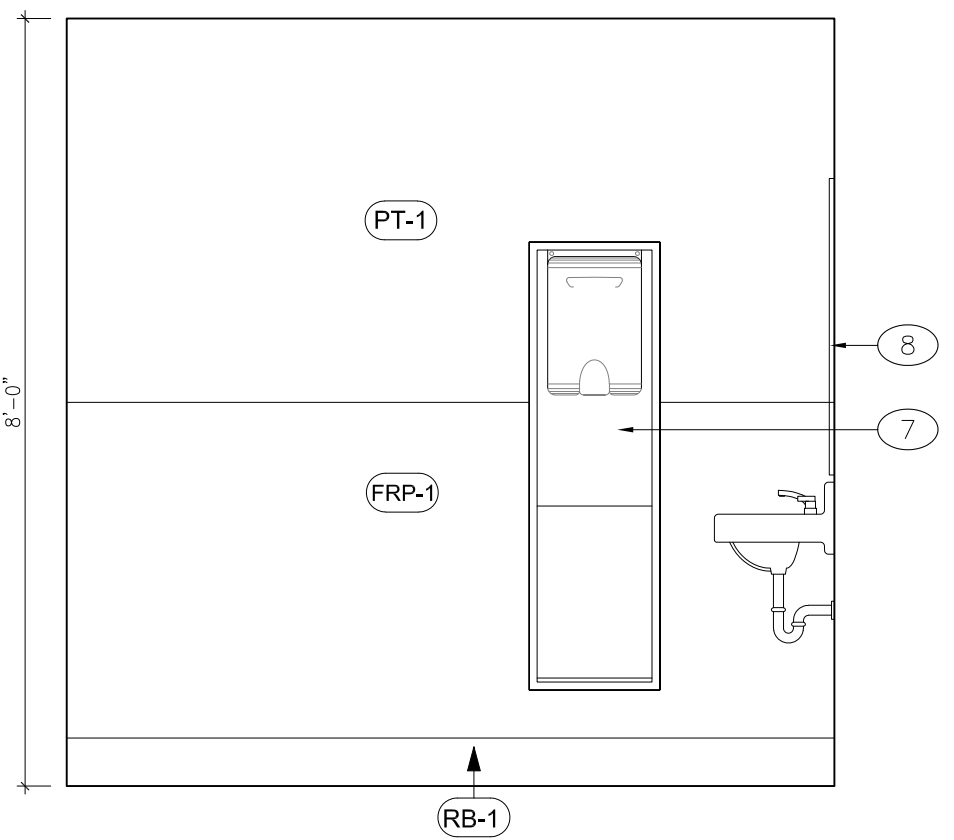

RESTROOM ELEVATION

1/2" = 1'-0"


2

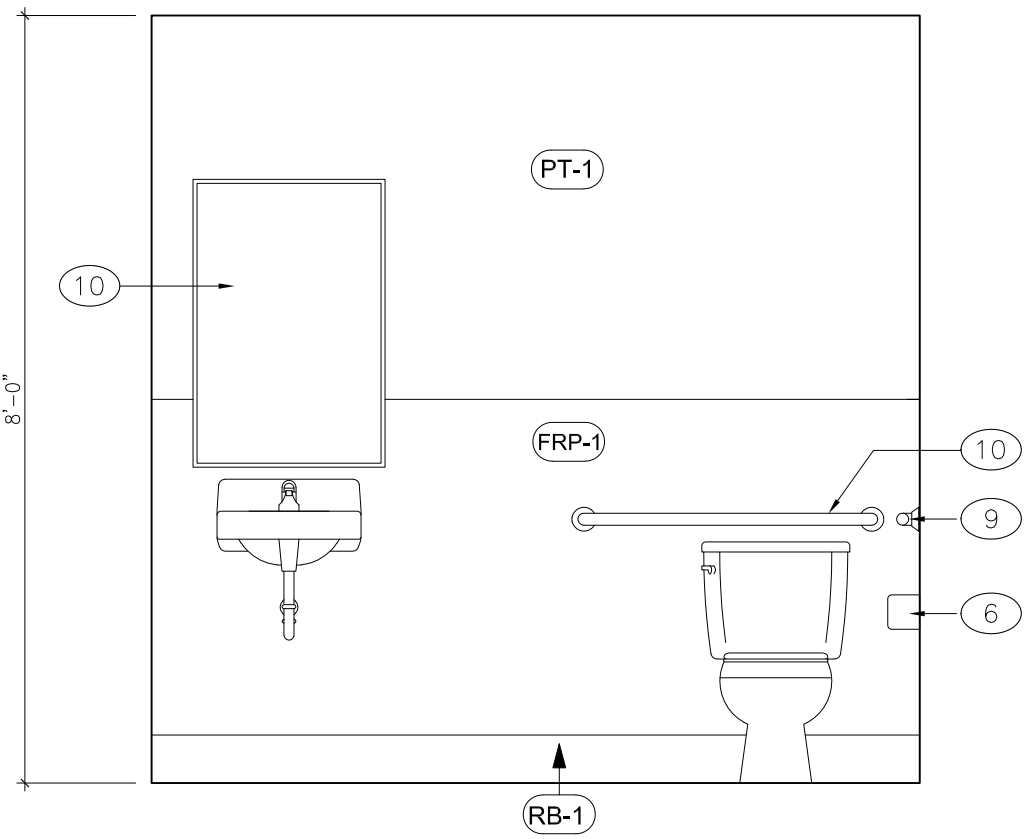

RESTROOM ELEVATION

1/2" = 1'-0"

4

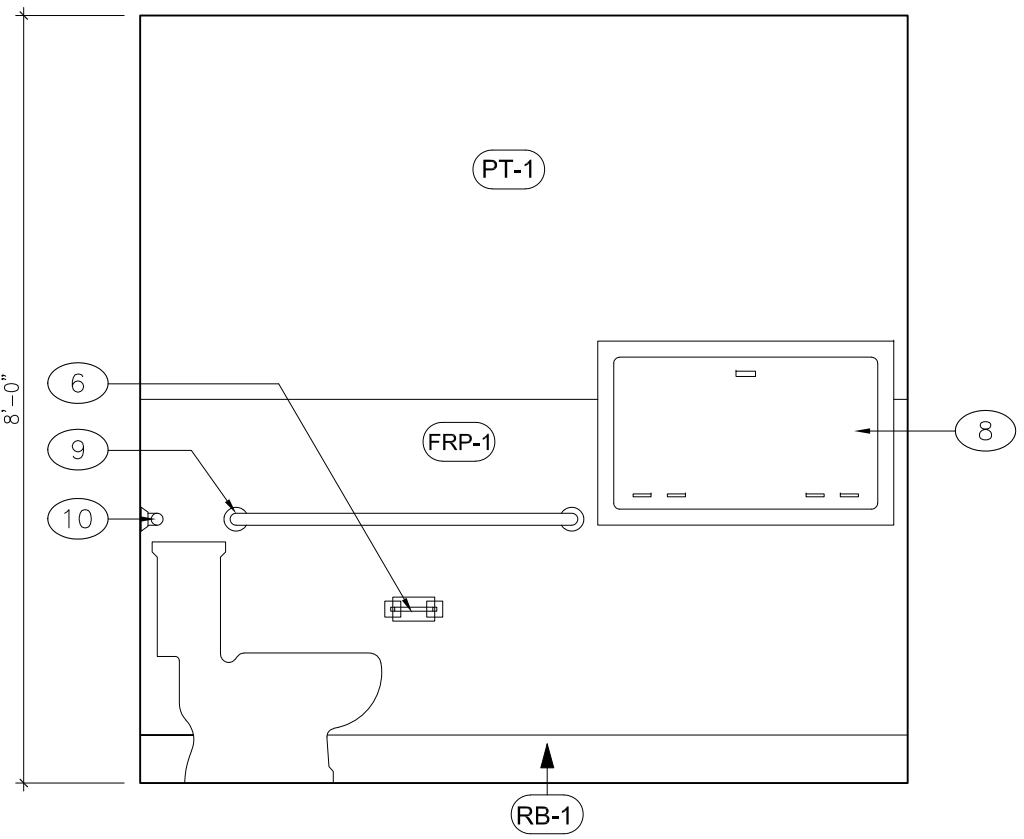

RESTROOM ELEVATION

1/2" = 1'-0"

1

*ft*

Developments, LLC

CFT DEVELOPMENT, LLC.  
1683 Walnut Grove Ave.  
Rosemead, California 91770  
Telephone: 626.799.9898  
Facsimile: 626.372.8288

|                         |          |
|-------------------------|----------|
| Issue Dates:            |          |
| LANDLORD/ TENANT REVIEW | 06-21-21 |
| PERMIT/BID              | 06-29-21 |

**Heights Venture**  
ARCHITECTURE • DESIGN

HOUSTON 1111 North Loop West, Suite 800  
Houston, Texas 77008  
713 869 1103 V

DALLAS 5717 Legacy Drive, Suite 240  
Plano, Texas 75024  
972 490 7292 V



CFT - MONROE  
SLEEP NUMBER

4351 PECANLAND MALL DR.  
MONROE, LA 71203

|                                      |                   |
|--------------------------------------|-------------------|
| Project Number:<br>17106-004         |                   |
| Date Plotted:<br>JUNE 21, 2021       |                   |
| Drawn By:<br>RM                      | Checked By:<br>EA |
| File Name:<br>CONSTRUCTION DOCUMENTS |                   |

**A200**  
EXTERIOR / INTERIOR  
ELEVATIONS

© COPYRIGHT 2016 HEIGHTS VENTURE