




PANDA EXPRESS, INC.  
1683 Walnut Grove Ave.  
Rosemead, California  
91770  
Telephone: 626.799.9898  
Facsimile: 626.372.8288

All ideas, designs, arrangement and plans indicated or represented by this drawing are the property of Panda Express Inc. and were created for use on this specific project. None of these ideas, designs, arrangements or plans may be used by or disclosed to any person, firm, or corporation without the written permission of Panda Express Inc.

REVISIONS:	
	TWW_2300-2020_R4

ISSUE DATE:	
1st	BUILDING PERMIT SET 04-02-21

DRAWN BY:	KB
PANDA PROJECT #:	S8-22-D8193
PANDA STORE #:	-
ARCH PROJECT #:	20044.021

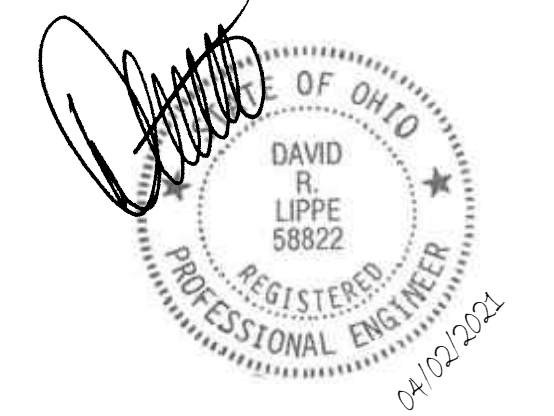


**hckloverarchitect**  
8813 PENROSE LANE, SUITE 400  
LENEXA, KS 66219  
ph: 913.649.8181 • fx: 913.649.1275

**PANDA EXPRESS**  
TRUE WARM & WELCOME  
1485 MAIN ST.  
HAMILTON, OH 45013

**E-102**

SECURITY CAMERA PLAN

TRUE WARM & WELCOME 2300 R5

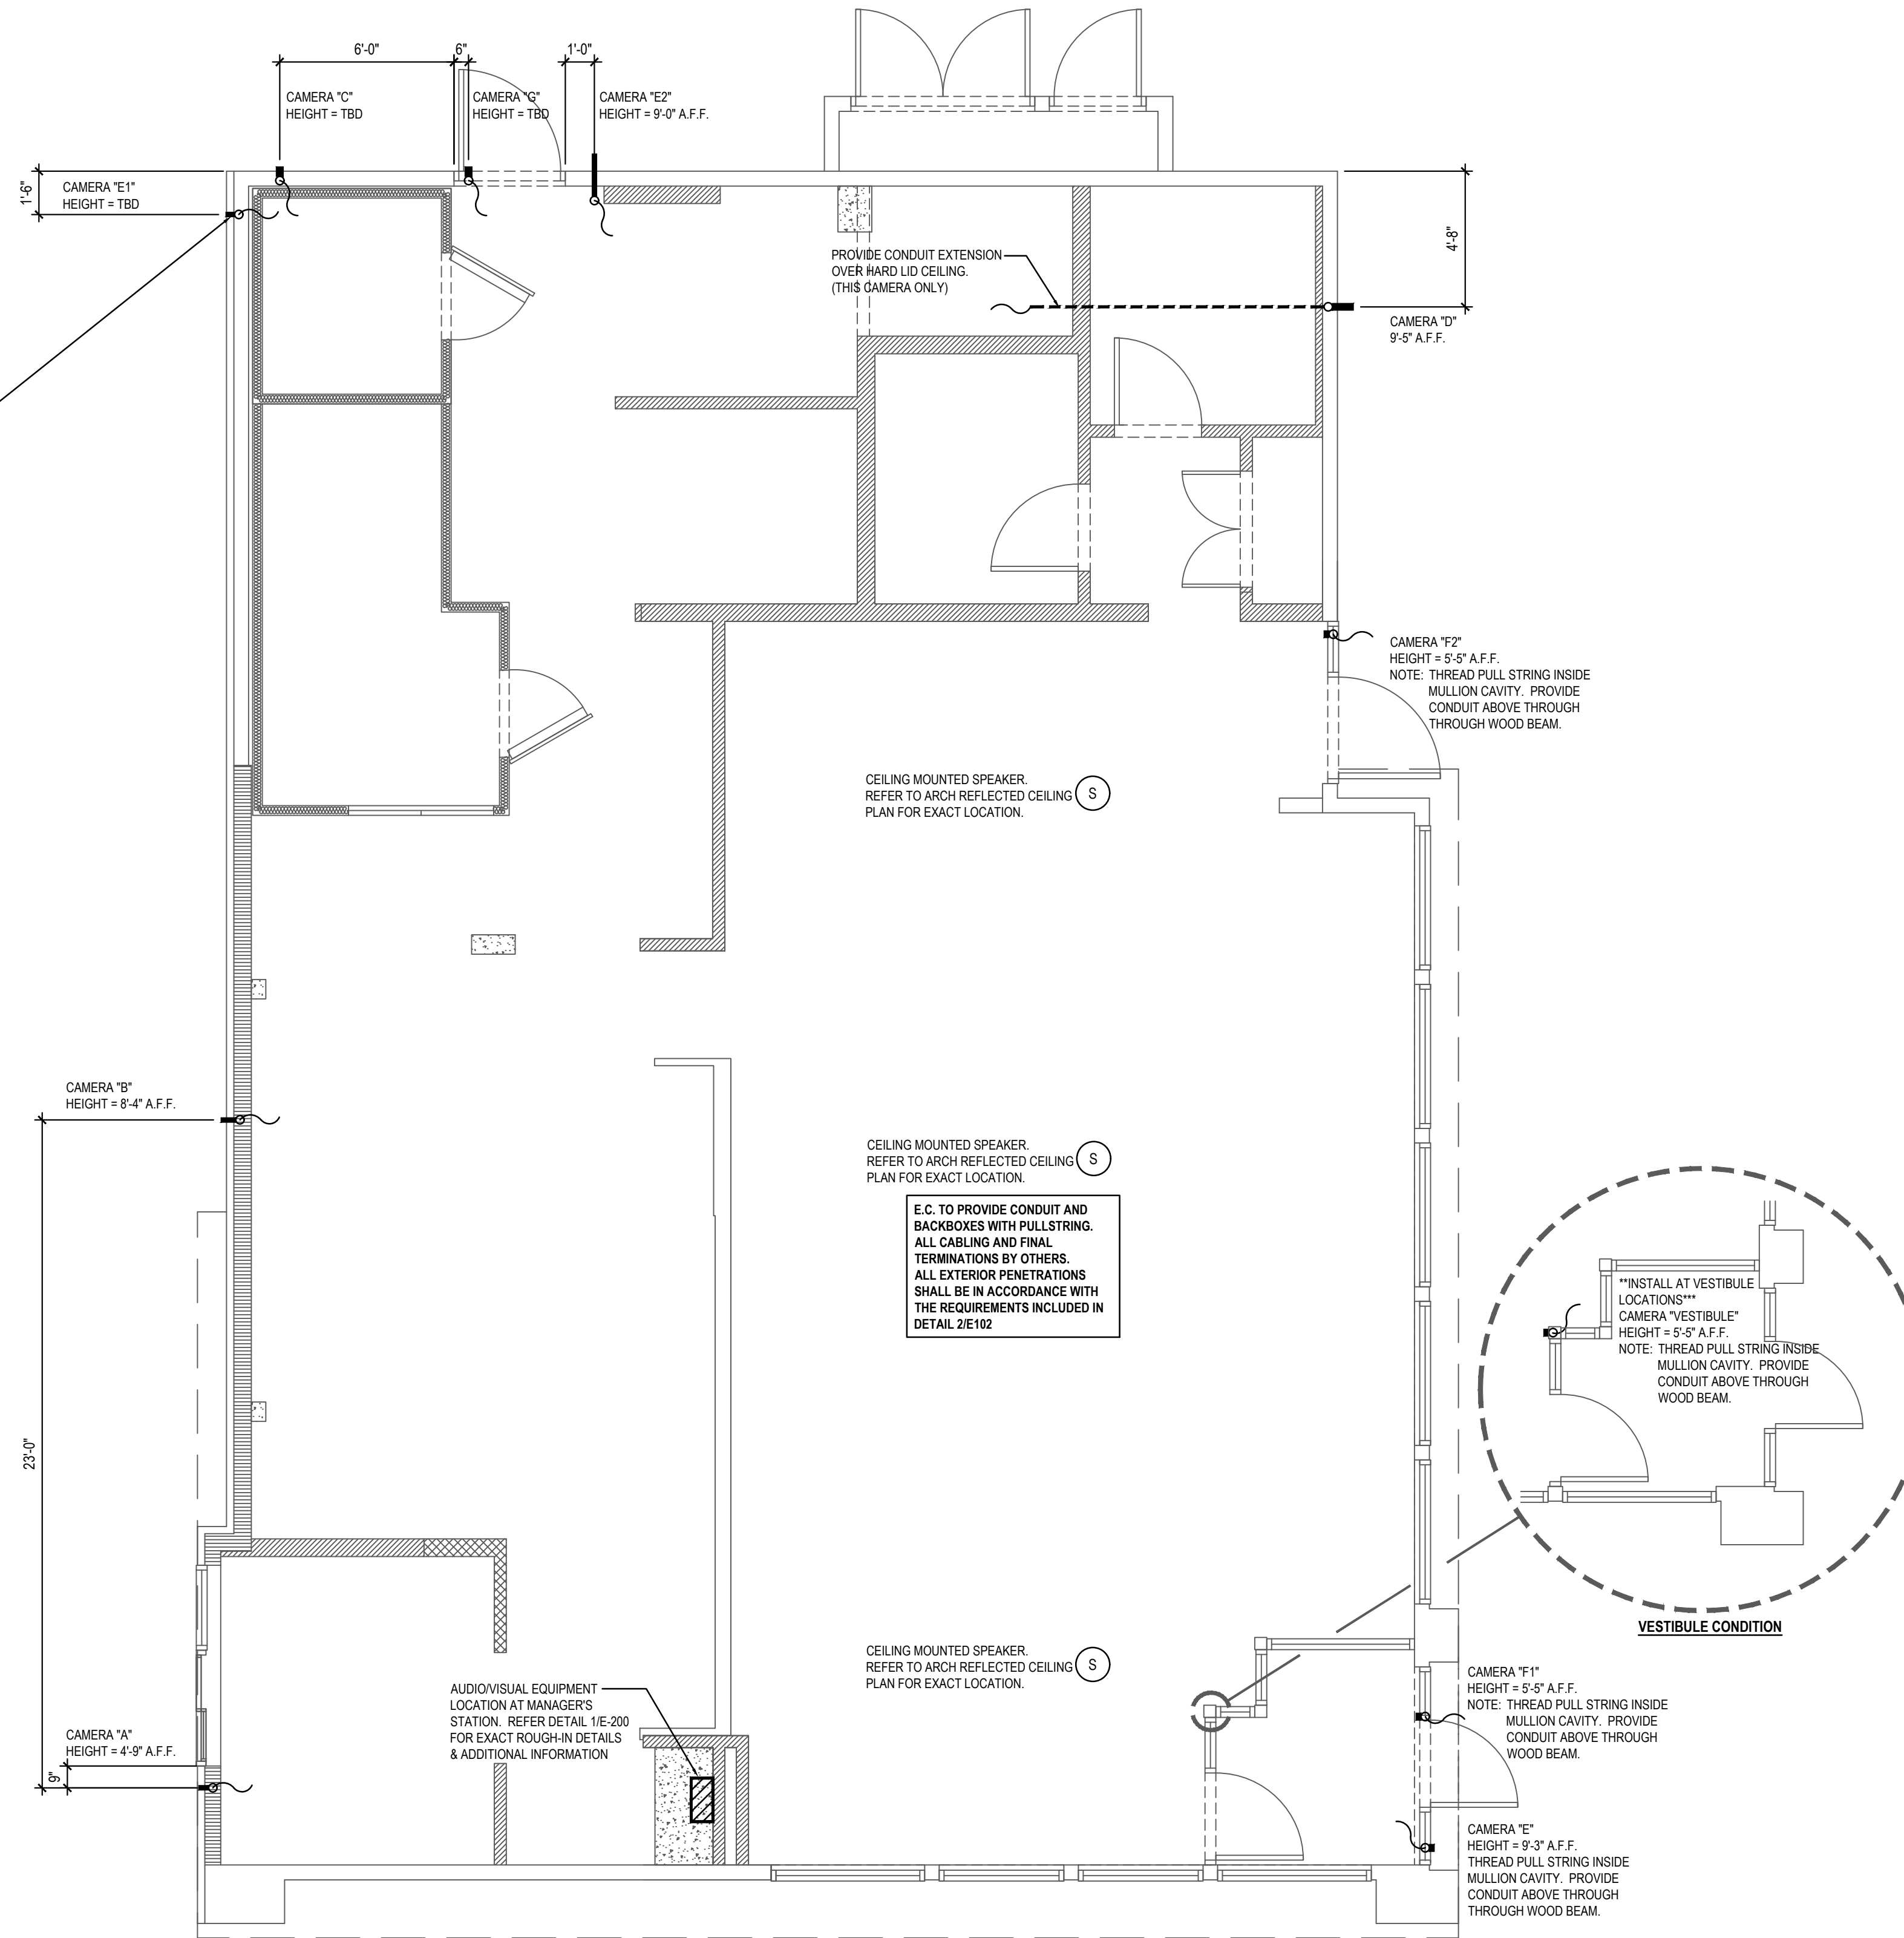

NOTE:  
G.C./ELECTRICAL SUB TO  
COORDINATE WITH PANDA  
RESTAURANT PROJECT MANAGER  
ON ANY CAMERA LOCATIONS TO BE  
ADDED AND/OR OMITTED.

ACTUAL QUANTITY OF CAMERAS TO  
BE VERIFIED BY G.C./ELECTRICAL  
SUB WITH THE FOLLOWING CAMERA  
VENDOR CONTACT.

JOHN STRAIN  
INTERFACE SECURITY SYSTEMS  
PHONE: 314-708-9878  
EMAIL: john.strain@interfacesys.com

